


Scale 1:100  
Issue 4.1



3B5P  
FRONT ELEVATION

3B5P-1

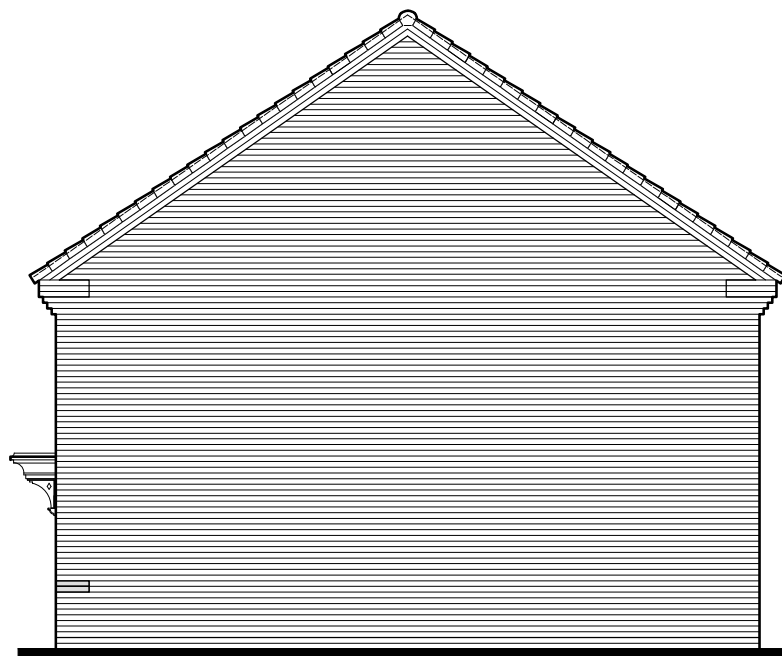


3B5P-1  
SIDE ELEVATION




3B5P-1  
REAR ELEVATION

3B5P

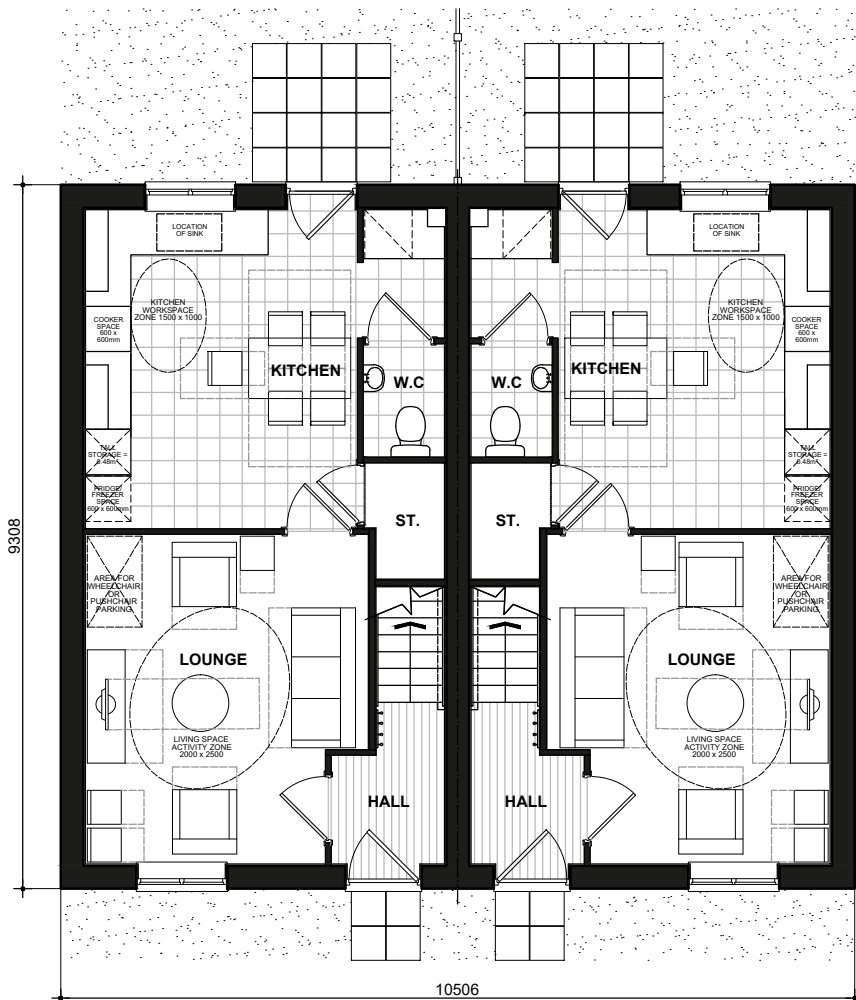

GROUND FLOOR PLAN

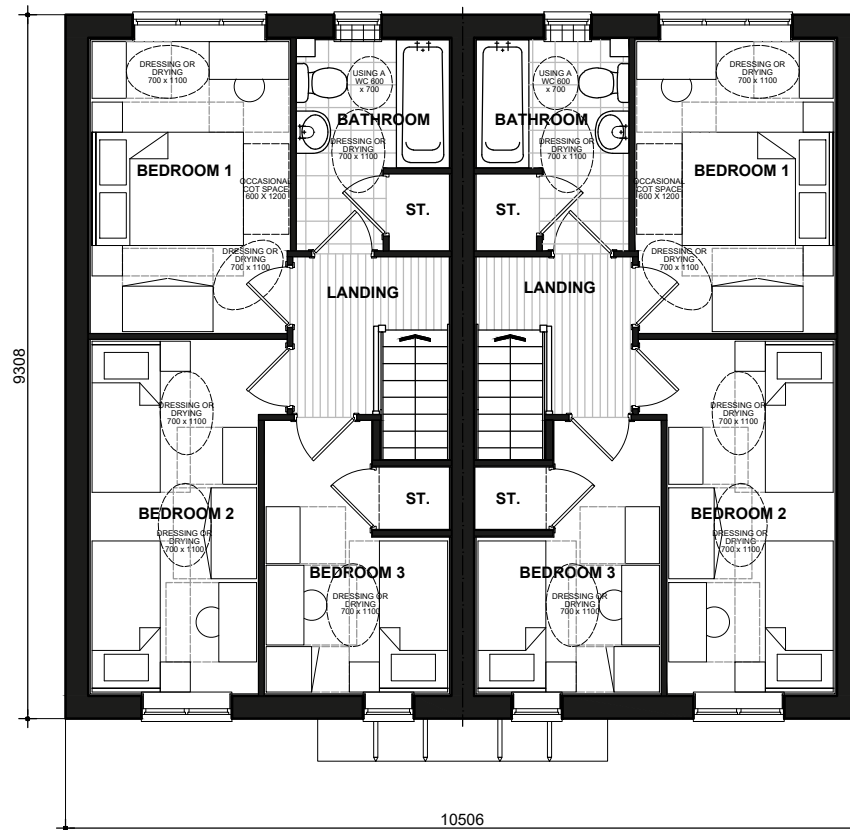

FIRST FLOOR PLAN


**Sorley**  
BRICK  
3B5P.PL-01

DATE: JUNE 2019 REV:  
SCALE: 1:100 @ A3

DRAWN: CN 82.21m<sup>2</sup>  
CHECKED: GPM 885ft<sup>2</sup>



3B5P - HQI Unit Type: 75-85sqm.

 


Scale 1:100  
Issue 4.1



3B5P  
FRONT ELEVATION

3B5P-1

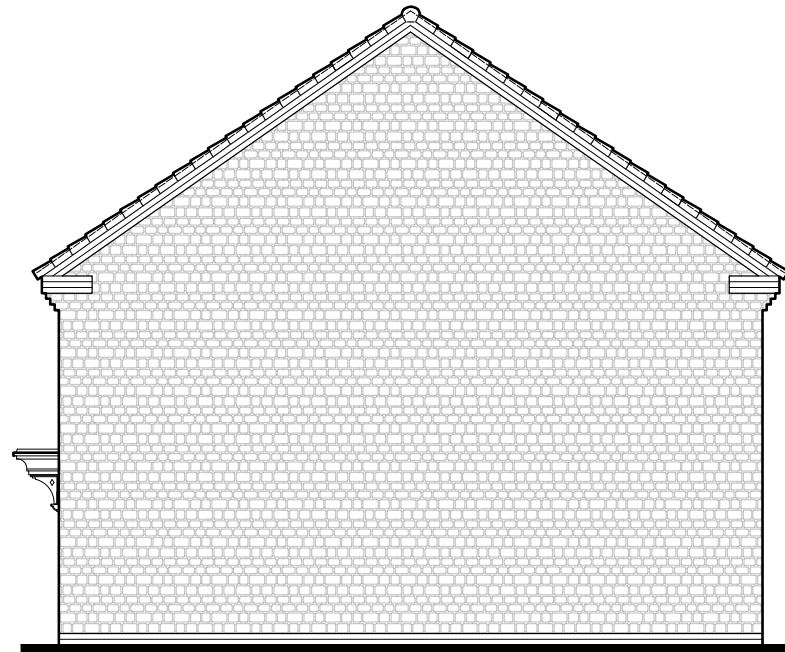


3B5P-1  
SIDE ELEVATION




3B5P-1  
REAR ELEVATION

3B5P

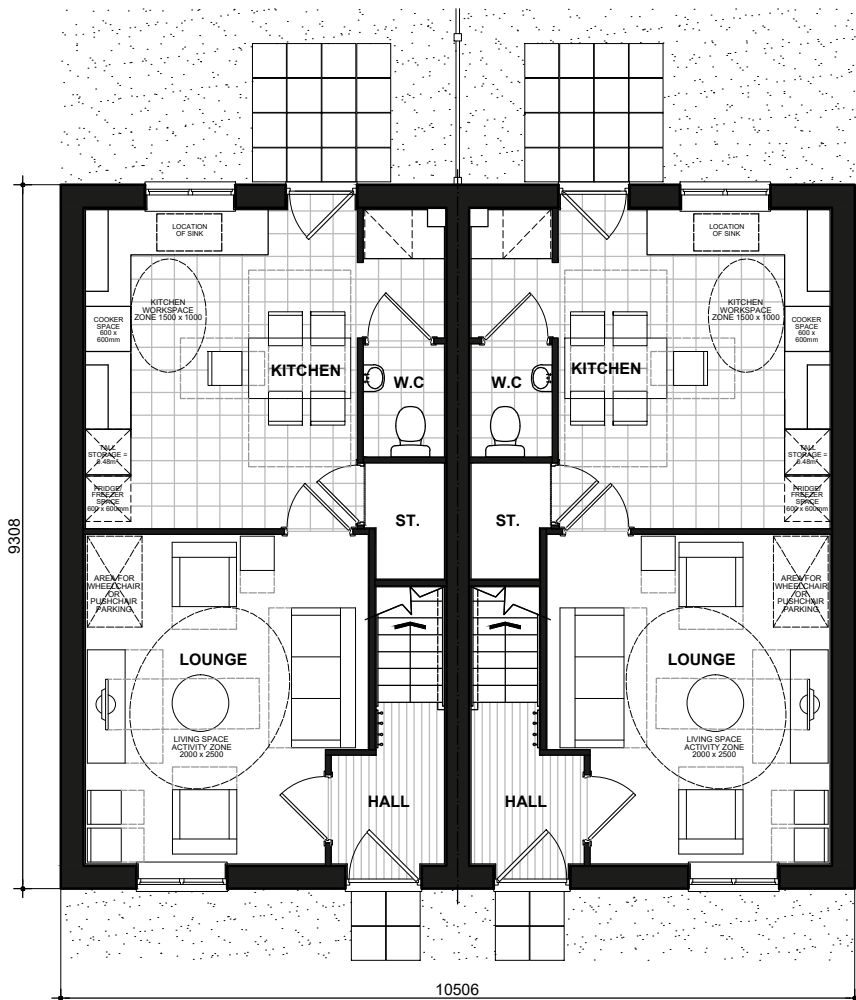

GROUND FLOOR PLAN

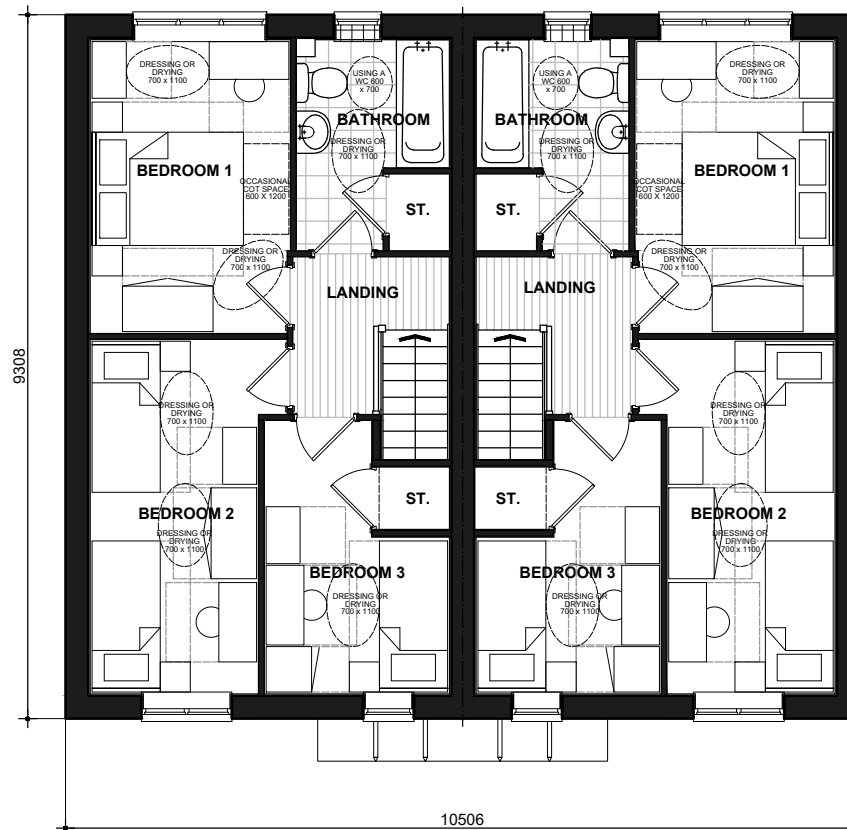

FIRST FLOOR PLAN

**Sorley**  
STONE  
3B5P.PL-02

DATE: JUNE 2019 REV:  
SCALE: 1:100 @ A3

DRAWN: CN 82.21m<sup>2</sup>  
CHECKED: GPM 885ft<sup>2</sup>



3B5P - HQI Unit Type: 75-85sqm.